


SECTION A-A
SCALE 1 : 3

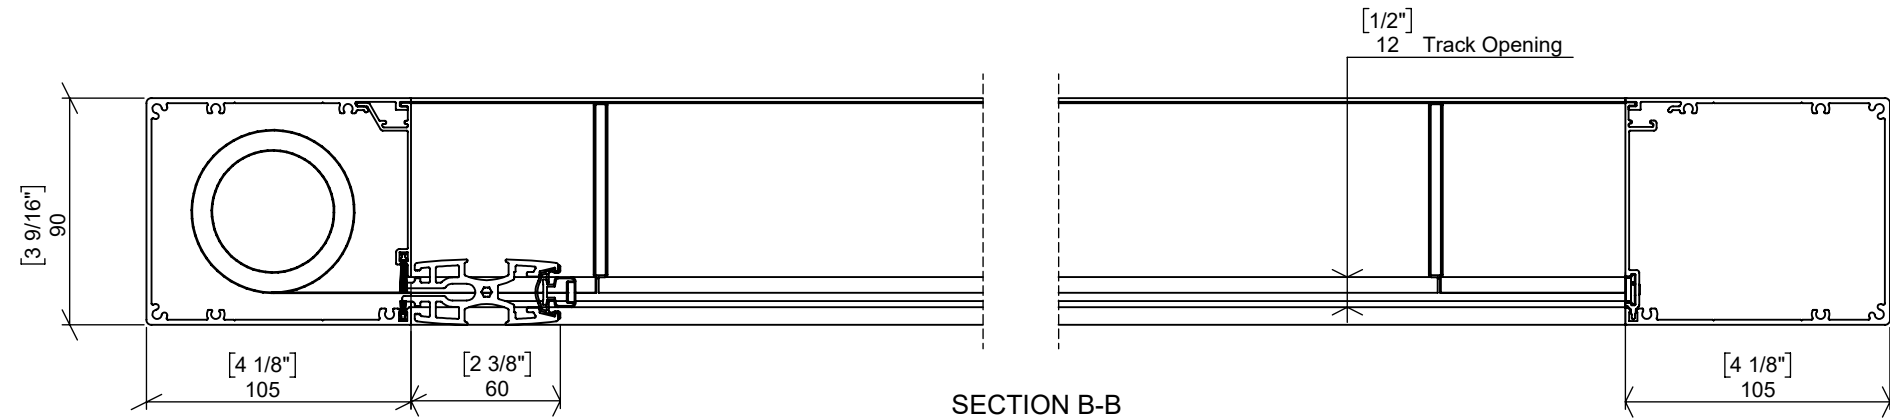

SECTION B-B
SCALE 1 : 3

